

1 SOUTH ELEVATION
SCALE: 1/4" = 1'-0"

Architect:
BIRDSEYE
DESIGN

2704 Huntington Road
Richmond, Vermont
Phone: 802.434.3113
Fax: 802.434.4700

HUNTINGTON, VT

TEAL FARM
ENERGY BARN

THIS DOCUMENT IS THE PROPERTY OF BIRDSEYE DESIGN. IT IS TO BE USED ONLY FOR THE PROJECT AND SITE SPECIFICALLY IDENTIFIED HEREIN. ANY REUSE OR REPRODUCTION OF THIS DOCUMENT WITHOUT THE WRITTEN PERMISSION OF BIRDSEYE DESIGN IS STRICTLY PROHIBITED. © 2006 BIRDSEYE DESIGN.

Issue / Revision Log:


- 10.09.06
- 10.31.06
- 12.12.06

Title:
SOUTH
ELEVATION

Sheet Number:
A2.1



EARTH ASSET
PARTNERSHIP, L.P.

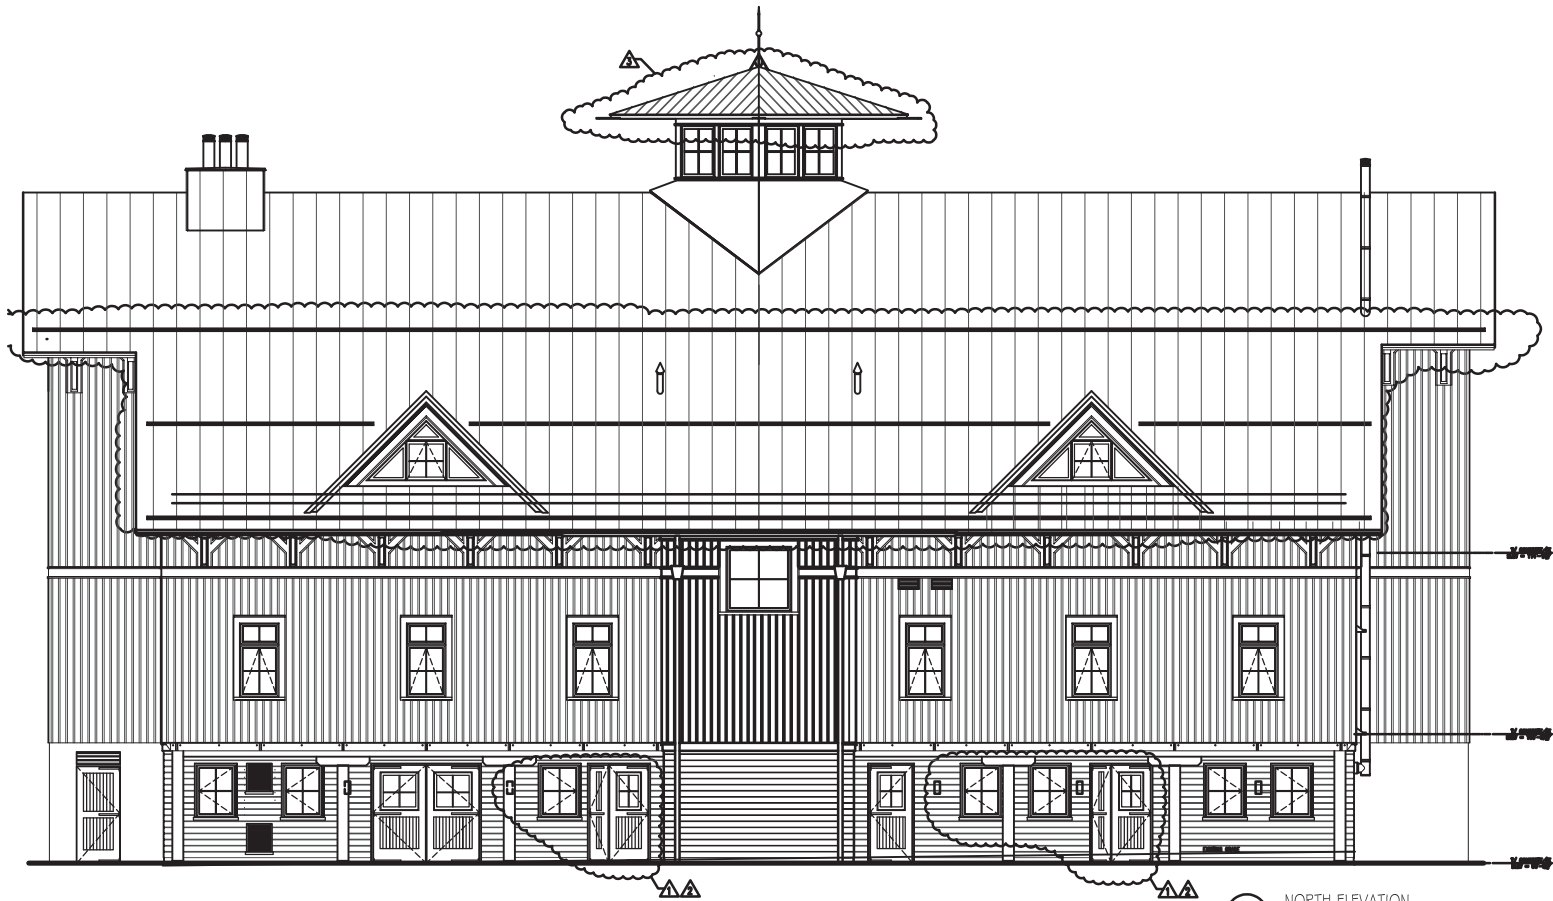

1 NORTH ELEVATION
SCALE: 1/4" = 1'-0"

Architect:
**BIRDSEYE
DESIGN**

2104 Huntington Road
Richmond, Vermont
Phone: 802-434-2112
Fax: 802-434-4700

HUNTINGTON, VT

TEAL FARM
ENERGY BARN

THIS DOCUMENT IS THE PROPERTY OF BIRDSEYE DESIGN. IT IS TO BE USED ONLY FOR THE PROJECT AND SITE SPECIFICALLY IDENTIFIED HEREIN. ANY REUSE OR MODIFICATION OF THIS DOCUMENT WITHOUT THE WRITTEN CONSENT OF BIRDSEYE DESIGN IS PROHIBITED.

Issue / Revision Log:


- 10.09.06
- 0.12.06
- 0.18.06
- 0.31.06
- 2.12.06

Title:
NORTH
ELEVATION

Sheet Number:
A2.3



EARTH ASSET
PARTNERSHIP, L.P.

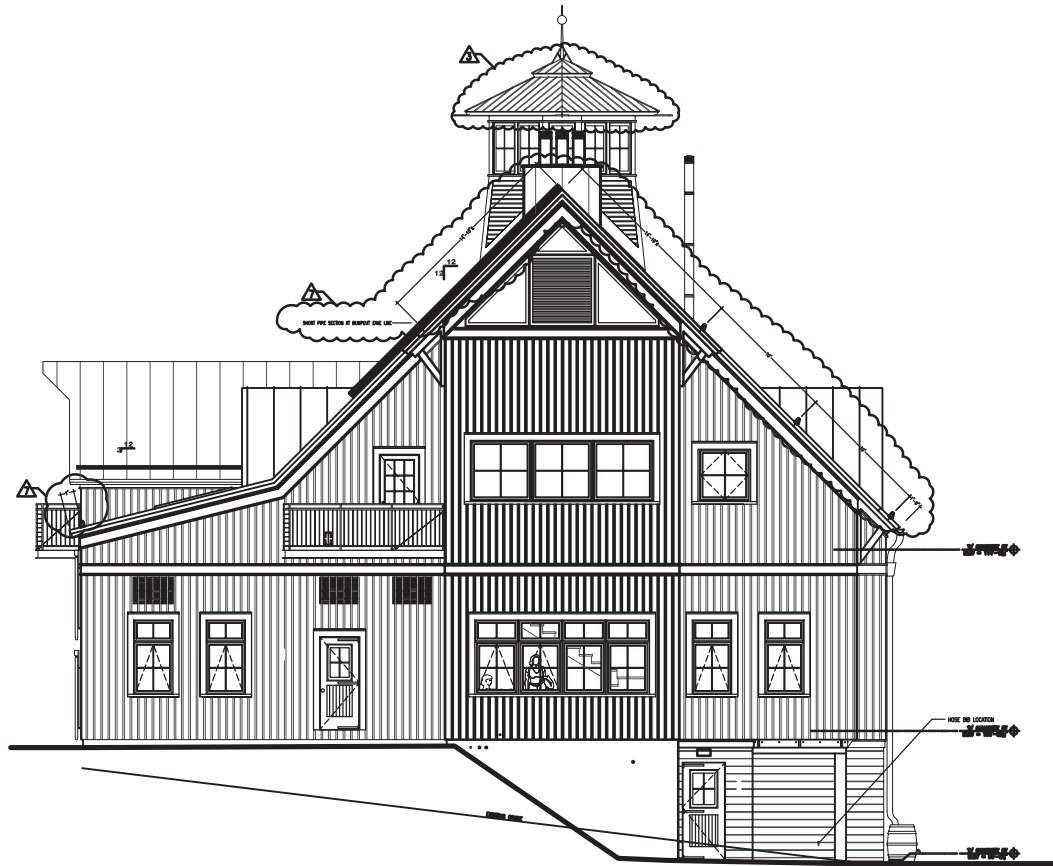

1 EAST ELEVATION
SCALE: 1/4" = 1'-0"

Architect:
BIRDSEYE
DESIGN

3704 Huntington Road
Richmond, Vermont
Phone: 802.434.2112
Fax: 802.434.4709

HUNTINGTON, VT

TEAL FARM
ENERGY BARN

Copyright © 2006 Birdseye Design, Inc. All rights reserved. This drawing is the property of Birdseye Design, Inc. and is not to be reproduced, stored in a retrieval system, or transmitted in any form or by any means, electronic, mechanical, photocopying, recording, or by any information storage and retrieval system, without the prior written permission of Birdseye Design, Inc.

Issue / Revision Log:

10.09.06	
10.31.06	
12.12.06	

Title:
EAST ELEVATION

Sheet Number:
A2.4



EARTH ASSET
PARTNERSHIP, L.P.



3104 HUNTINGTON ROAD
 RICHMOND, VERMONT
 PH: (802) 434-1132
 FAX: (802) 434-4705

THESE PLANS AND SPECIFICATIONS ARE THE PROPERTY OF HAWKS EYE DESIGN AND ARE NOT TO BE REPRODUCED OR TRANSMITTED IN ANY FORM OR BY ANY MEANS, ELECTRONIC OR MECHANICAL, INCLUDING PHOTOCOPYING, RECORDING, OR BY ANY INFORMATION STORAGE AND RETRIEVAL SYSTEM, WITHOUT THE WRITTEN PERMISSION OF HAWKS EYE DESIGN.

Teal Farm
 410 Camels Hump Road
 Huntington, VT 05462

PROJECT:


DRAWN BY:

ISSUE/REVISION LOG:
 10.09.06
 10.12.06
 10.18.06
 10.31.06
 11.07.06
 02.07.08

SHEET TITLE:
 LOWER LEVEL PLAN

SCALE:
 1/4" = 1'-0"


SHEET#
 BARN
 A1.0

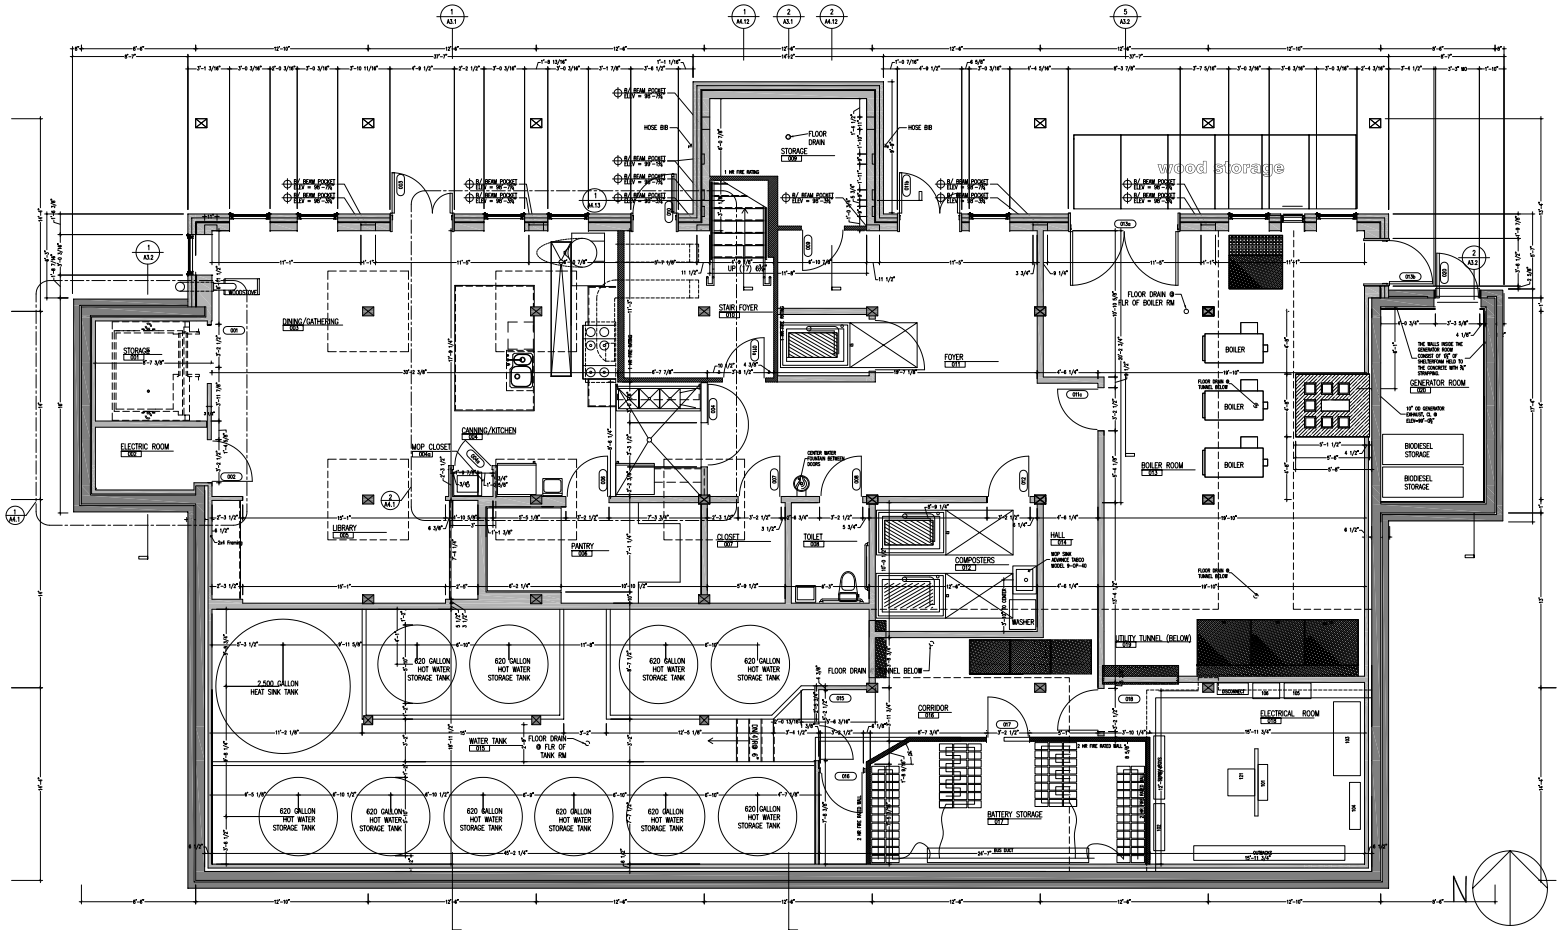

1 LOWER FLOOR PLAN
 SCALE: 1/4" = 1'-0"



EARTH ASSET
 PARTNERSHIP, L.P.

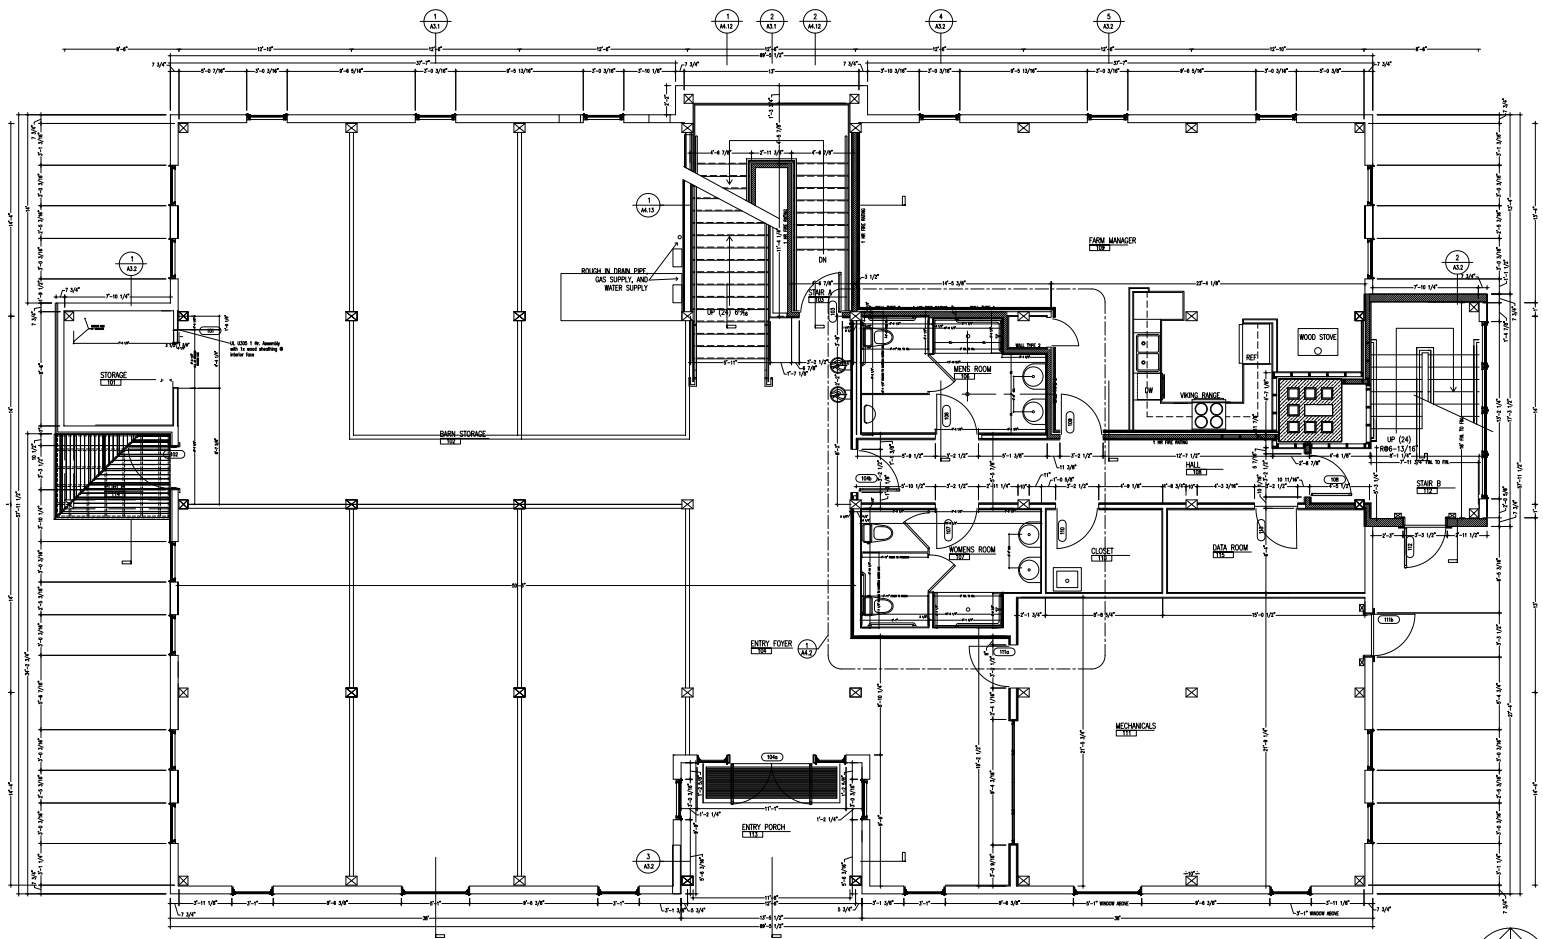

ARCHITECT
 HARRIS EYE DESIGN
 3104 HUNTINGTON ROAD
 RICHMOND, VERMONT
 PH: (802) 434-1112
 FAX: (802) 434-4705

THIS DOCUMENT IS THE PROPERTY OF HARRIS EYE DESIGN AND IS TO BE USED ONLY FOR THE PROJECT AND SITE SPECIFICALLY IDENTIFIED HEREIN. IT IS NOT TO BE REPRODUCED, COPIED, OR TRANSMITTED IN ANY FORM OR BY ANY MEANS, ELECTRONIC OR MECHANICAL, INCLUDING PHOTOCOPYING, RECORDING, OR BY ANY INFORMATION STORAGE AND RETRIEVAL SYSTEM, WITHOUT THE WRITTEN PERMISSION OF HARRIS EYE DESIGN.

Teal Farm
 410 Camelot Road
 Huntington, VT 05442

PROJECT:

DRAWN BY:

ISSUE/ REVISION LOG:

11.07.06
 02.07.08

SHEET TITLE:
 FIRST FLOOR
 PLAN


SCALE:
 1/4" = 1'-0"

SHEET#
 ENERGY BARN
 A1.1f

1 FIRST FLOOR PLAN FUTURE BUILD-OUT
 SCALE: 1/4" = 1'-0"



EARTH ASSET
 PARTNERSHIP, L.P.

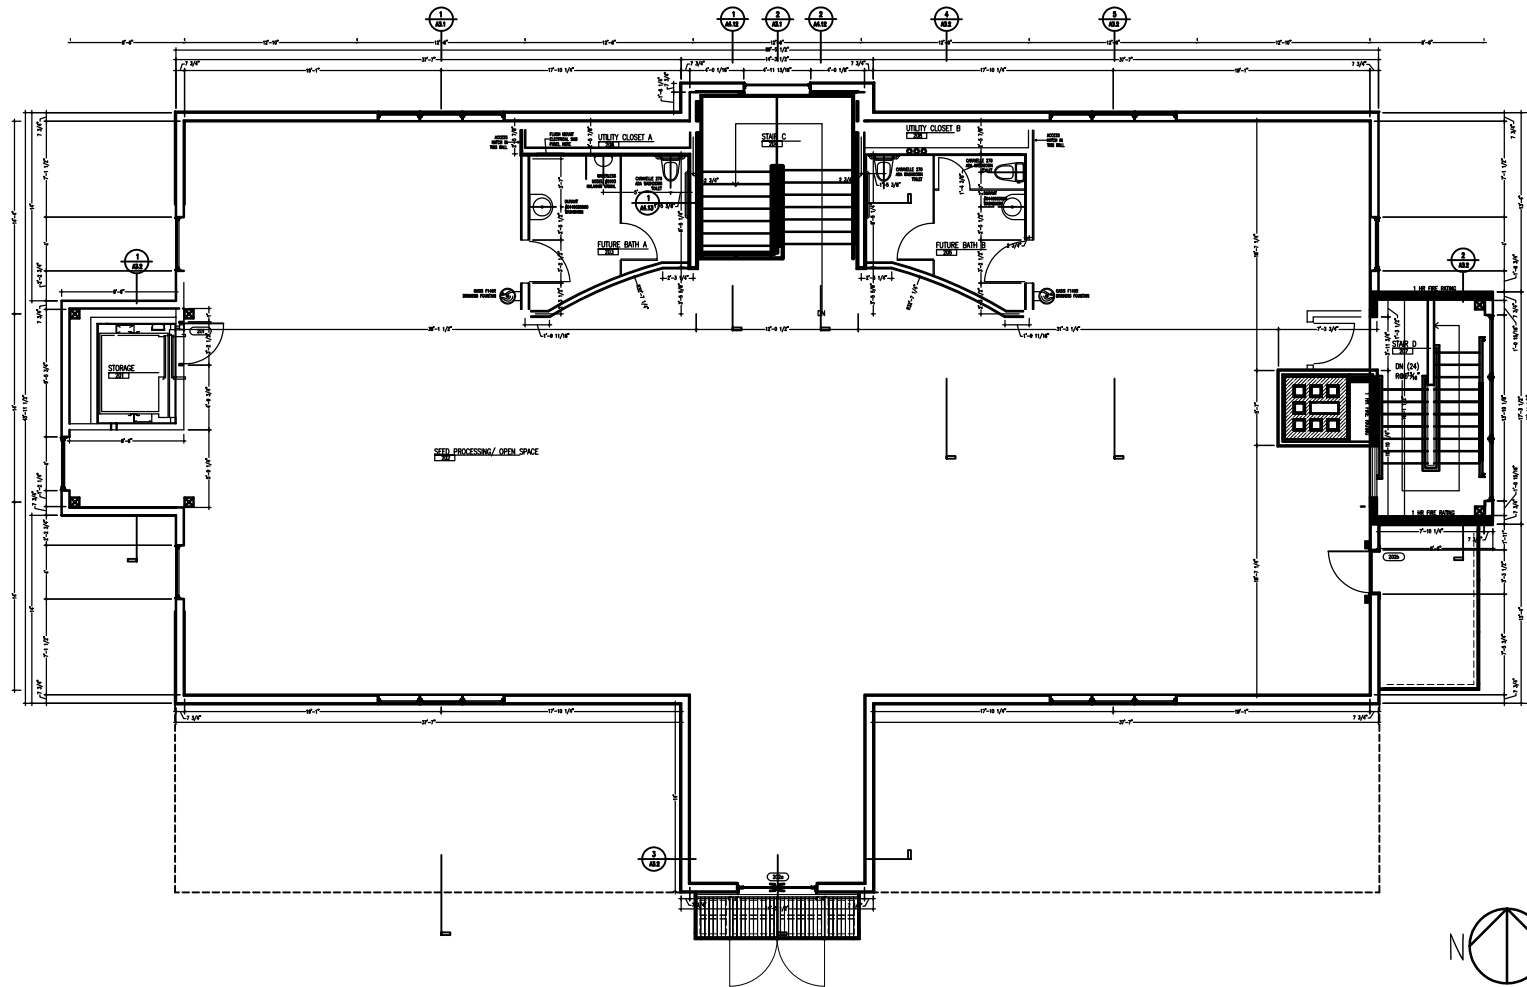

1 SECOND FLOOR PLAN FUTURE BUILD-OUT
SCALE: 1/4" = 1'-0"



ARCHITECT
BIRDS EYE DESIGN
3104 HUNTINGTON ROAD
RICHMOND, VIRGINIA
PH: (802) 434-2112
FAX: (802) 434-4705

THIS DRAWING IS THE PROPERTY OF BIRDS EYE DESIGN. IT IS TO BE USED ONLY FOR THE PROJECT AND SITE SPECIFICALLY IDENTIFIED HEREIN. NO PART OF THIS DRAWING IS TO BE REPRODUCED OR TRANSMITTED IN ANY FORM OR BY ANY MEANS, ELECTRONIC OR MECHANICAL, INCLUDING PHOTOCOPYING, RECORDING, OR BY ANY INFORMATION STORAGE AND RETRIEVAL SYSTEM, WITHOUT THE WRITTEN PERMISSION OF BIRDS EYE DESIGN.

Teal Farm
410 Camels Hump Road
Huntington, VA 24042

PROJECT:

DRAWN BY:

ISSUE / REVISION LOG:

11.07.06
10.31.06
11.07.06
08.13.07
02.07.08

SHEET TITLE:
SECOND FLOOR PLAN

SCALE:
1/4" = 1'-0"

SHEET#
ENERGY BARN
A1.2 f



EARTH ASSET
PARTNERSHIP, L.P.